


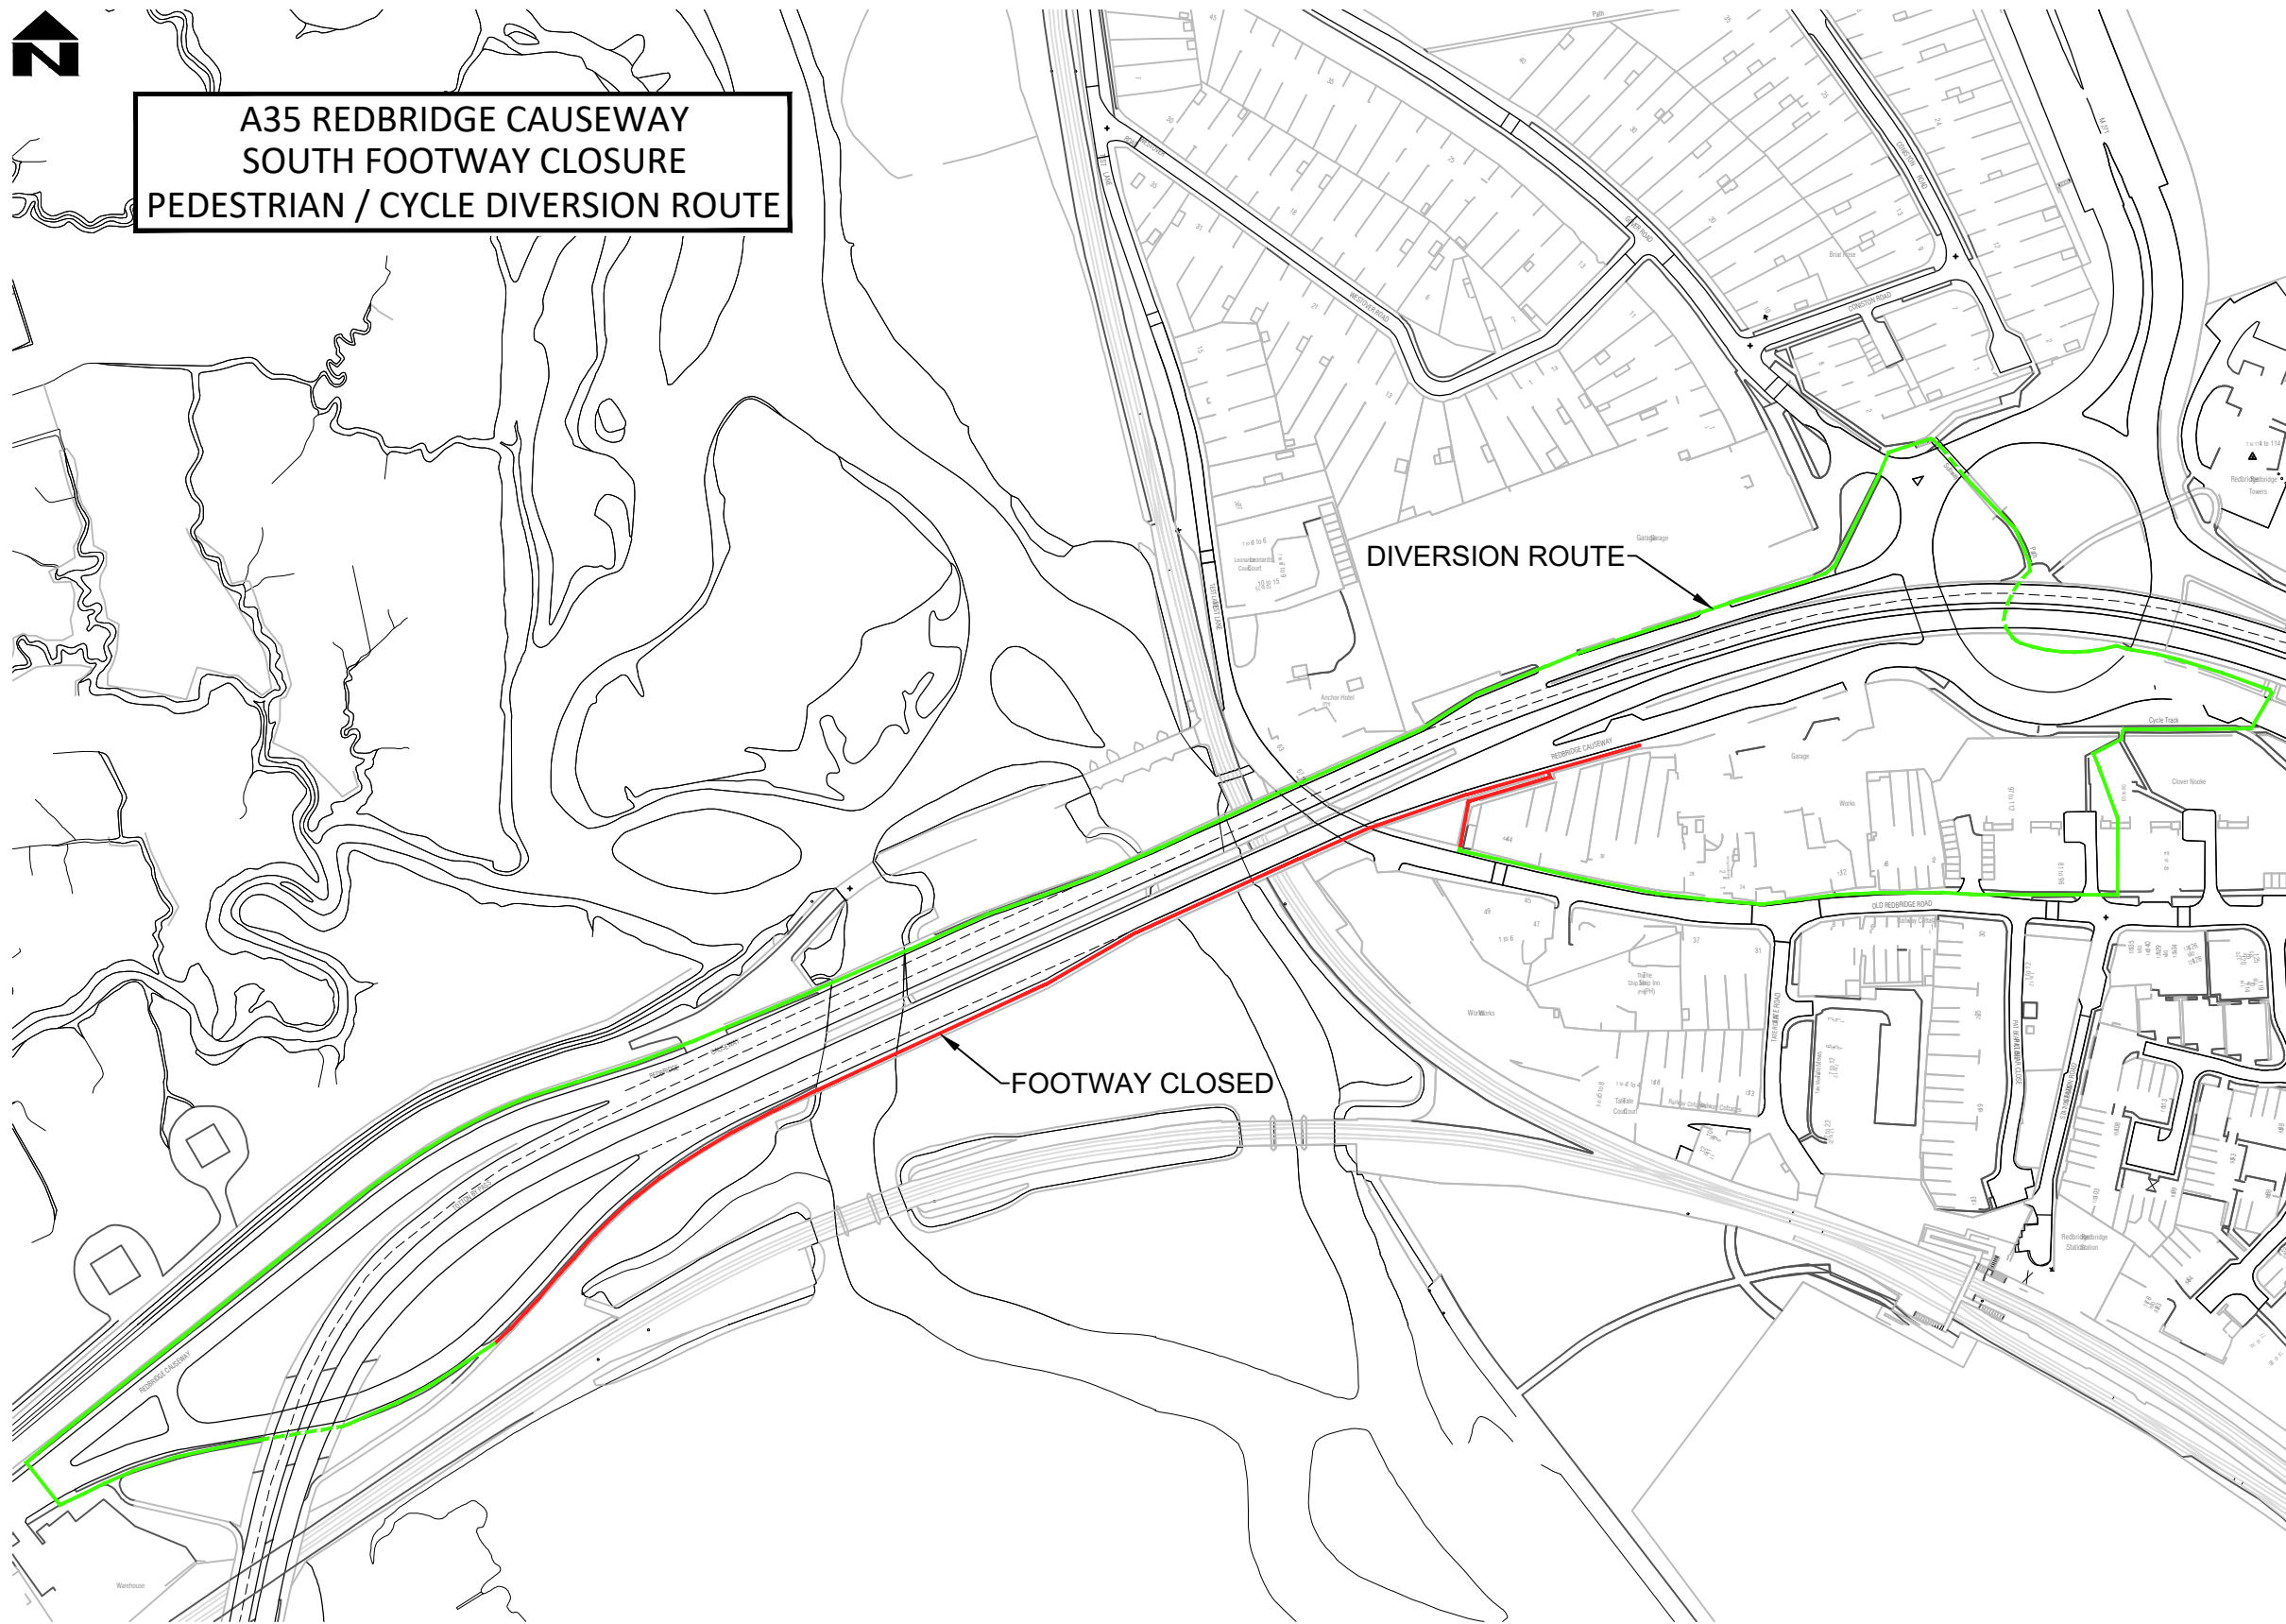

**A35 REDBRIDGE CAUSEWAY  
SOUTH FOOTWAY CLOSURE  
PEDESTRIAN / CYCLE DIVERSION ROUTE**




**NOTES**

1. DO NOT SCALE FROM THIS DRAWING
2. ALL DIMENSIONS IN METRES UNLESS OTHERWISE STATED


**LEGEND:**

- FOOTWAY CLOSED
- DIVERSION ROUTE

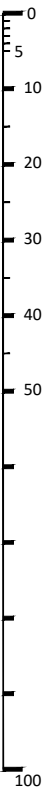

**FOR  
INFORMATION  
ONLY**

© CROWN COPYRIGHT AND DATABASE RIGHTS 2022  
ORDNANCE SURVEY 100019180

		CLIENT  <b>HAMPSHIRE COUNTY COUNCIL</b> ECONOMY, TRANSPORT AND ENVIRONMENT DEPARTMENT BRIDGE CLIENT	CONSULTANT   STUART JARVIS BSc DipTP FCIHT MRTPI: DIRECTOR OF ECONOMY, TRANSPORT & ENVIRONMENT	DESIGNER NC CAD LS CHECKED N/A APPROVED N/A	SCALE @ A3 NTS DATE 16.09.2022 SHEET NUMBER 1 OF 1 DRAWING NUMBER CJ250033 - ECS - SGN - B749 - DE - Z - 010013	SCHEME <b>A35 REDBRIDGE CAUSEWAY SERVICE PACKAGE 3</b> <small>JOB No. CJ250033.01</small>	DRAWING TITLE <b>SOUTH FOOTWAY CLOSURE PEDESTRIAN / CYCLE DIVERSION ROUTE</b> <small>HCC CAD PLOT: 16/9/2022 16:54:01</small>														
<table border="1" style="width: 100%; border-collapse: collapse;"> <tr> <td style="width: 5%;">S2</td> <td style="width: 5%;">P01</td> <td style="width: 70%;">FOR INFORMATION ONLY</td> <td style="width: 10%;">16.09.2022</td> <td style="width: 5%;">LS</td> <td style="width: 5%;">N/A</td> <td style="width: 5%;">N/A</td> </tr> <tr> <td>SUIT</td> <td>REV</td> <td>AMENDMENTS</td> <td>DATE</td> <td>CAD</td> <td>CHKD</td> <td>APPD</td> </tr> </table>	S2	P01	FOR INFORMATION ONLY	16.09.2022	LS	N/A	N/A	SUIT	REV	AMENDMENTS	DATE	CAD	CHKD	APPD							
S2	P01	FOR INFORMATION ONLY	16.09.2022	LS	N/A	N/A															
SUIT	REV	AMENDMENTS	DATE	CAD	CHKD	APPD															